


POZZO TRIVELLATO E STRATIGRAFIA
Scala 1:50

BESANA IN BRIANZA

Via Alcide De Gasperi

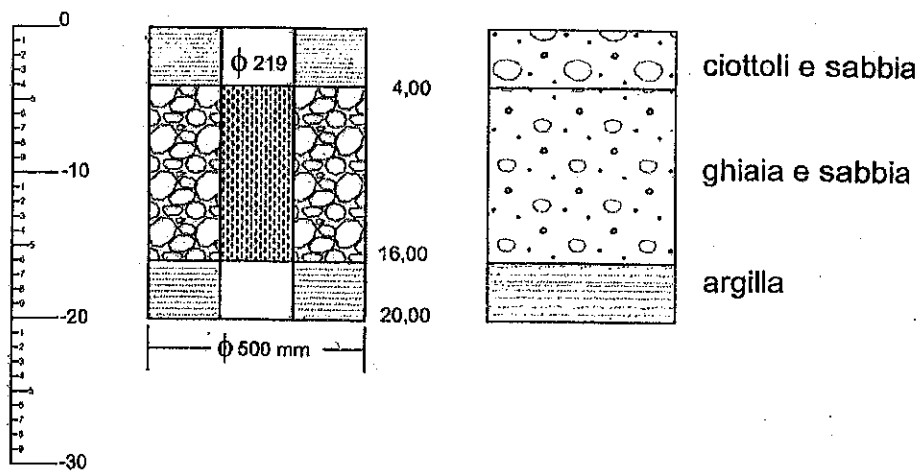

1080080102